


FOR REVIEW ONLY
NOT FOR CONSTRUCTION

William Fuller Architect
5616 North Burrage Avenue
Portland, Oregon 97217
ph/fax: (503) 289-2087

architectural
TENANT B1

project: **EASTPORT PLAZA**
location: PORTLAND, OREGON


date: 6/7/18
SHEET NO.
A1

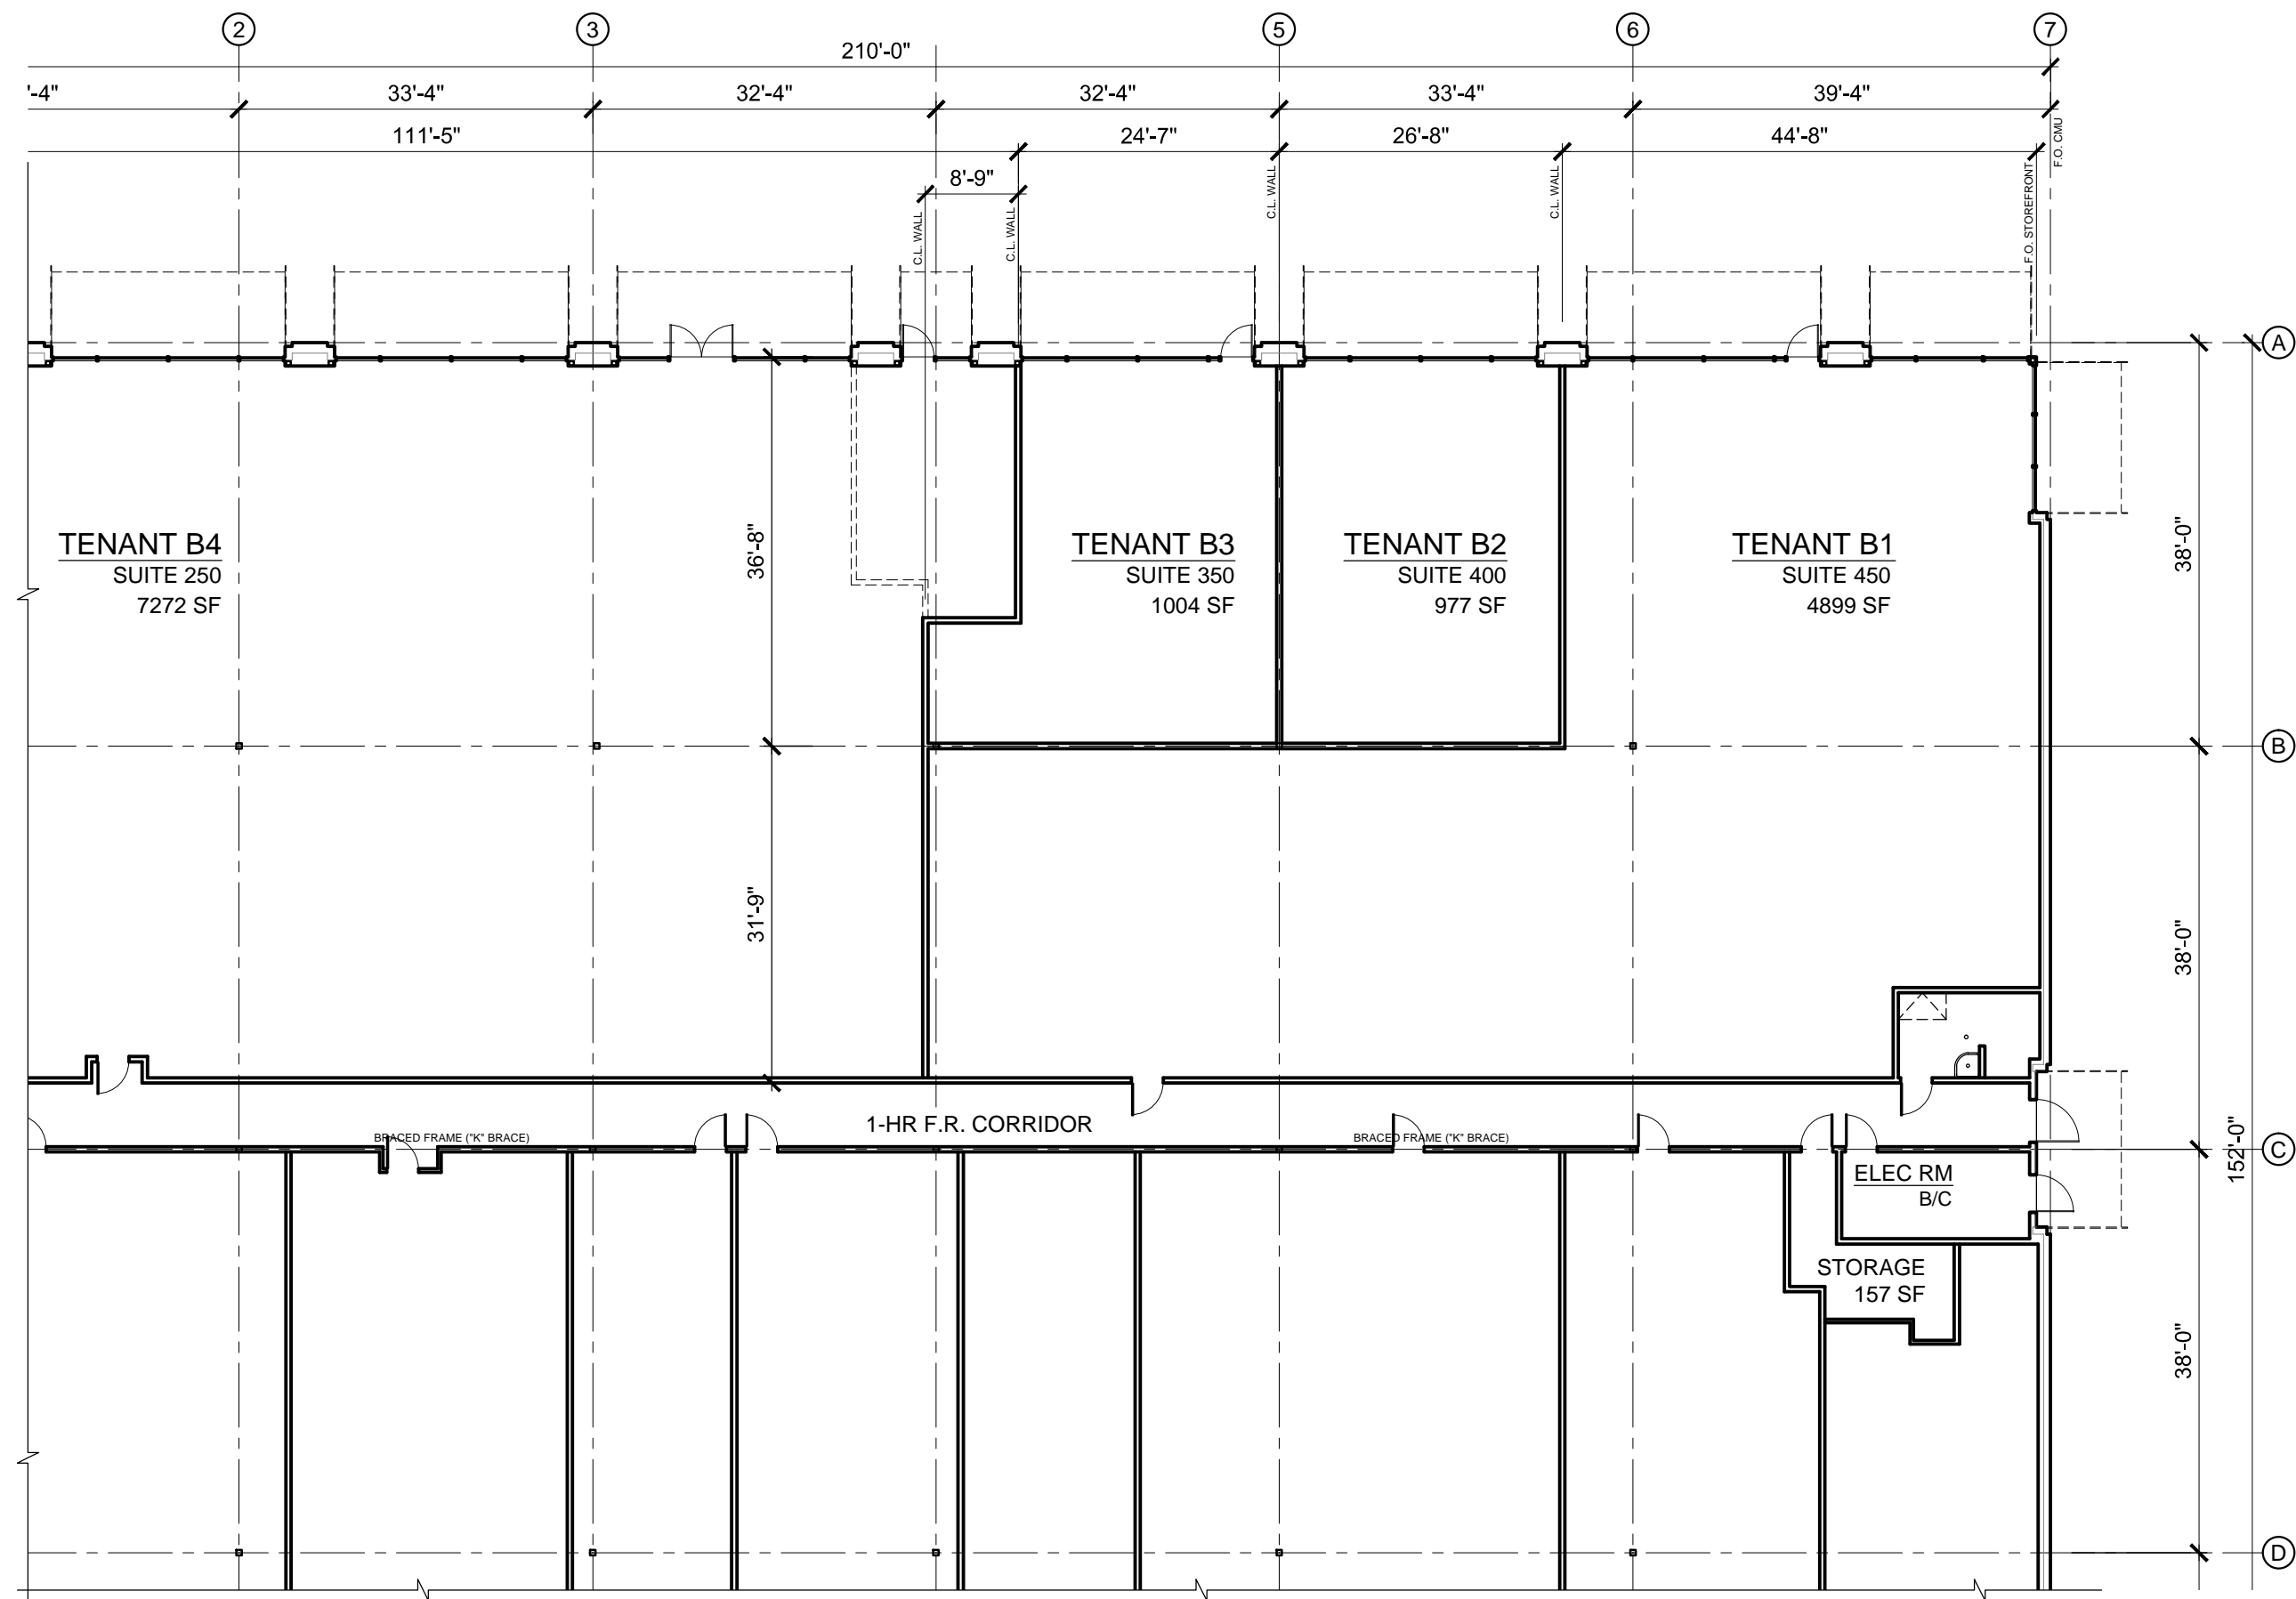


1. TENANT B1 - EXISTING



SCALE: 1/16" = 1'-0"

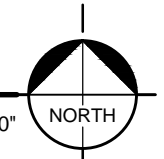

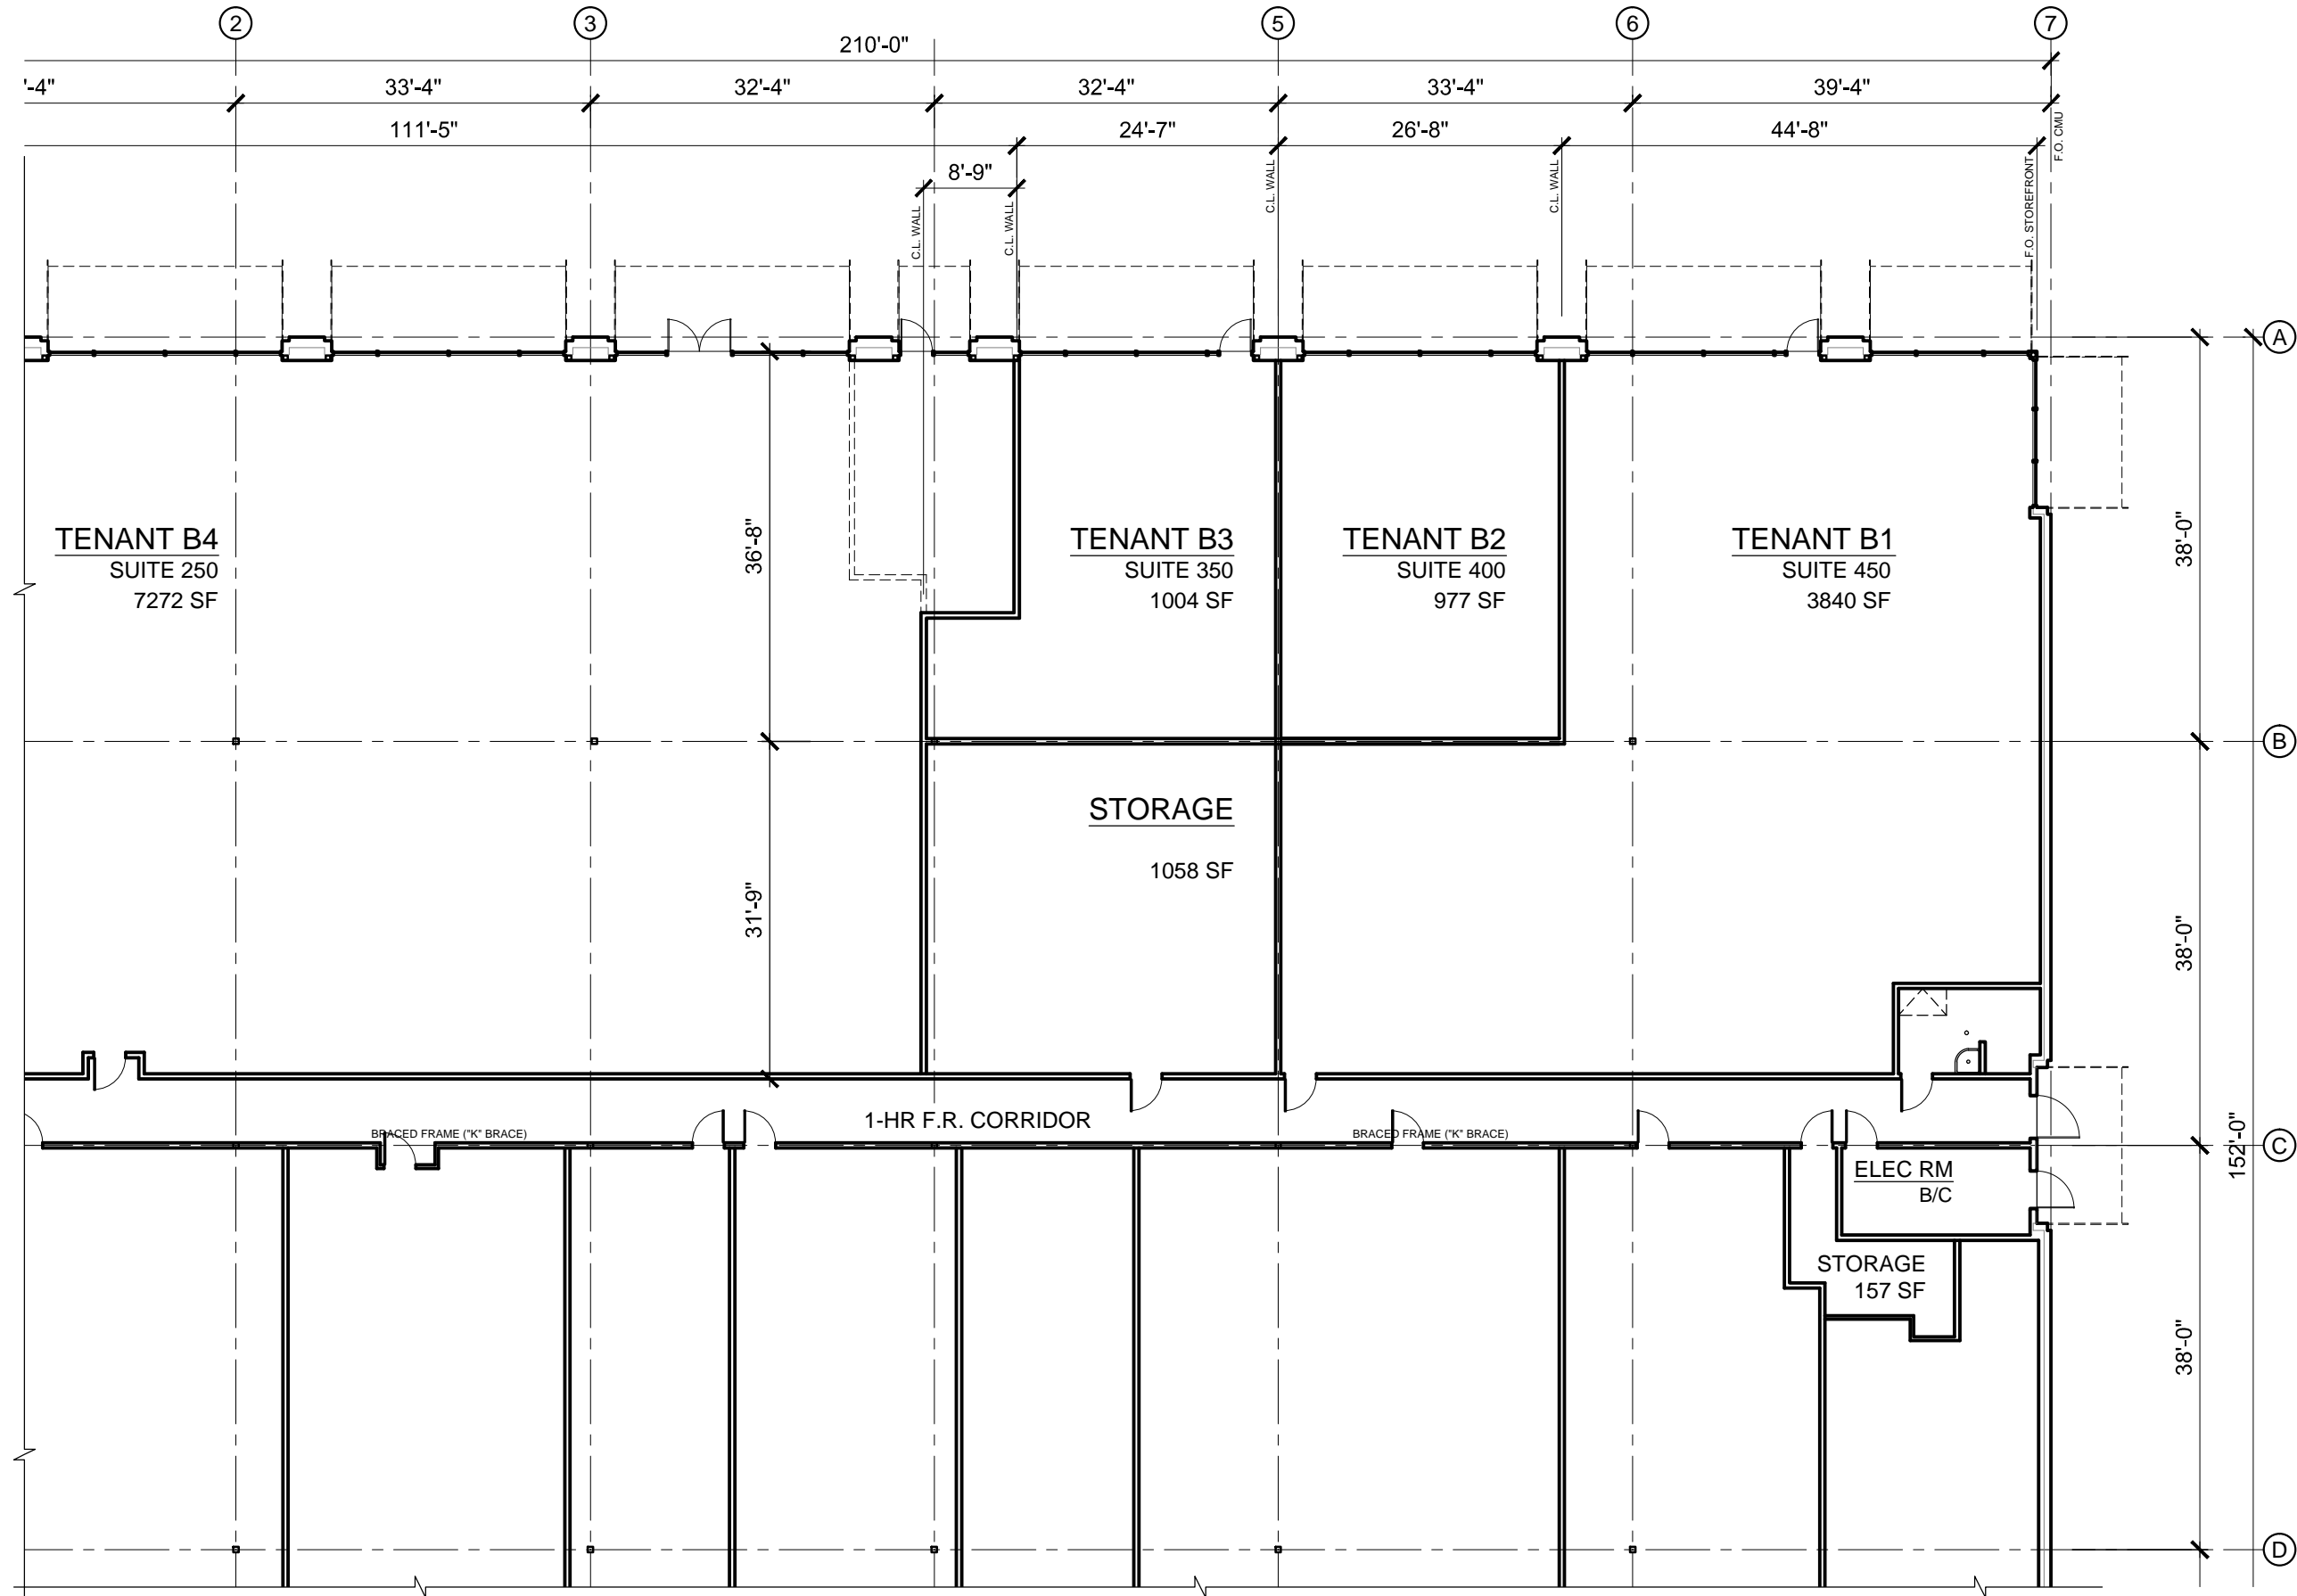

1. TENANT B1 - OPT A



SCALE: 1/16" = 1'-0"



FOR REVIEW ONLY
NOT FOR CONSTRUCTION

William Fuller Architect
5616 North Burrage Avenue
Portland, Oregon 97217
ph/fax: (503) 289-2087

architectural
TENANT B1

project: **EASTPORT PLAZA**
location: PORTLAND, OREGON

date: 6/7/18
SHEET NO.

A1

FOR REVIEW ONLY
NOT FOR CONSTRUCTION


William Fuller Architect
5616 North Burrage Avenue
Portland, Oregon 97217
ph/fax: (503) 289-2087

architectural
TENANT B1

project: **EASTPORT PLAZA**
location: PORTLAND, OREGON

date: 6/7/18
SHEET NO.


A1

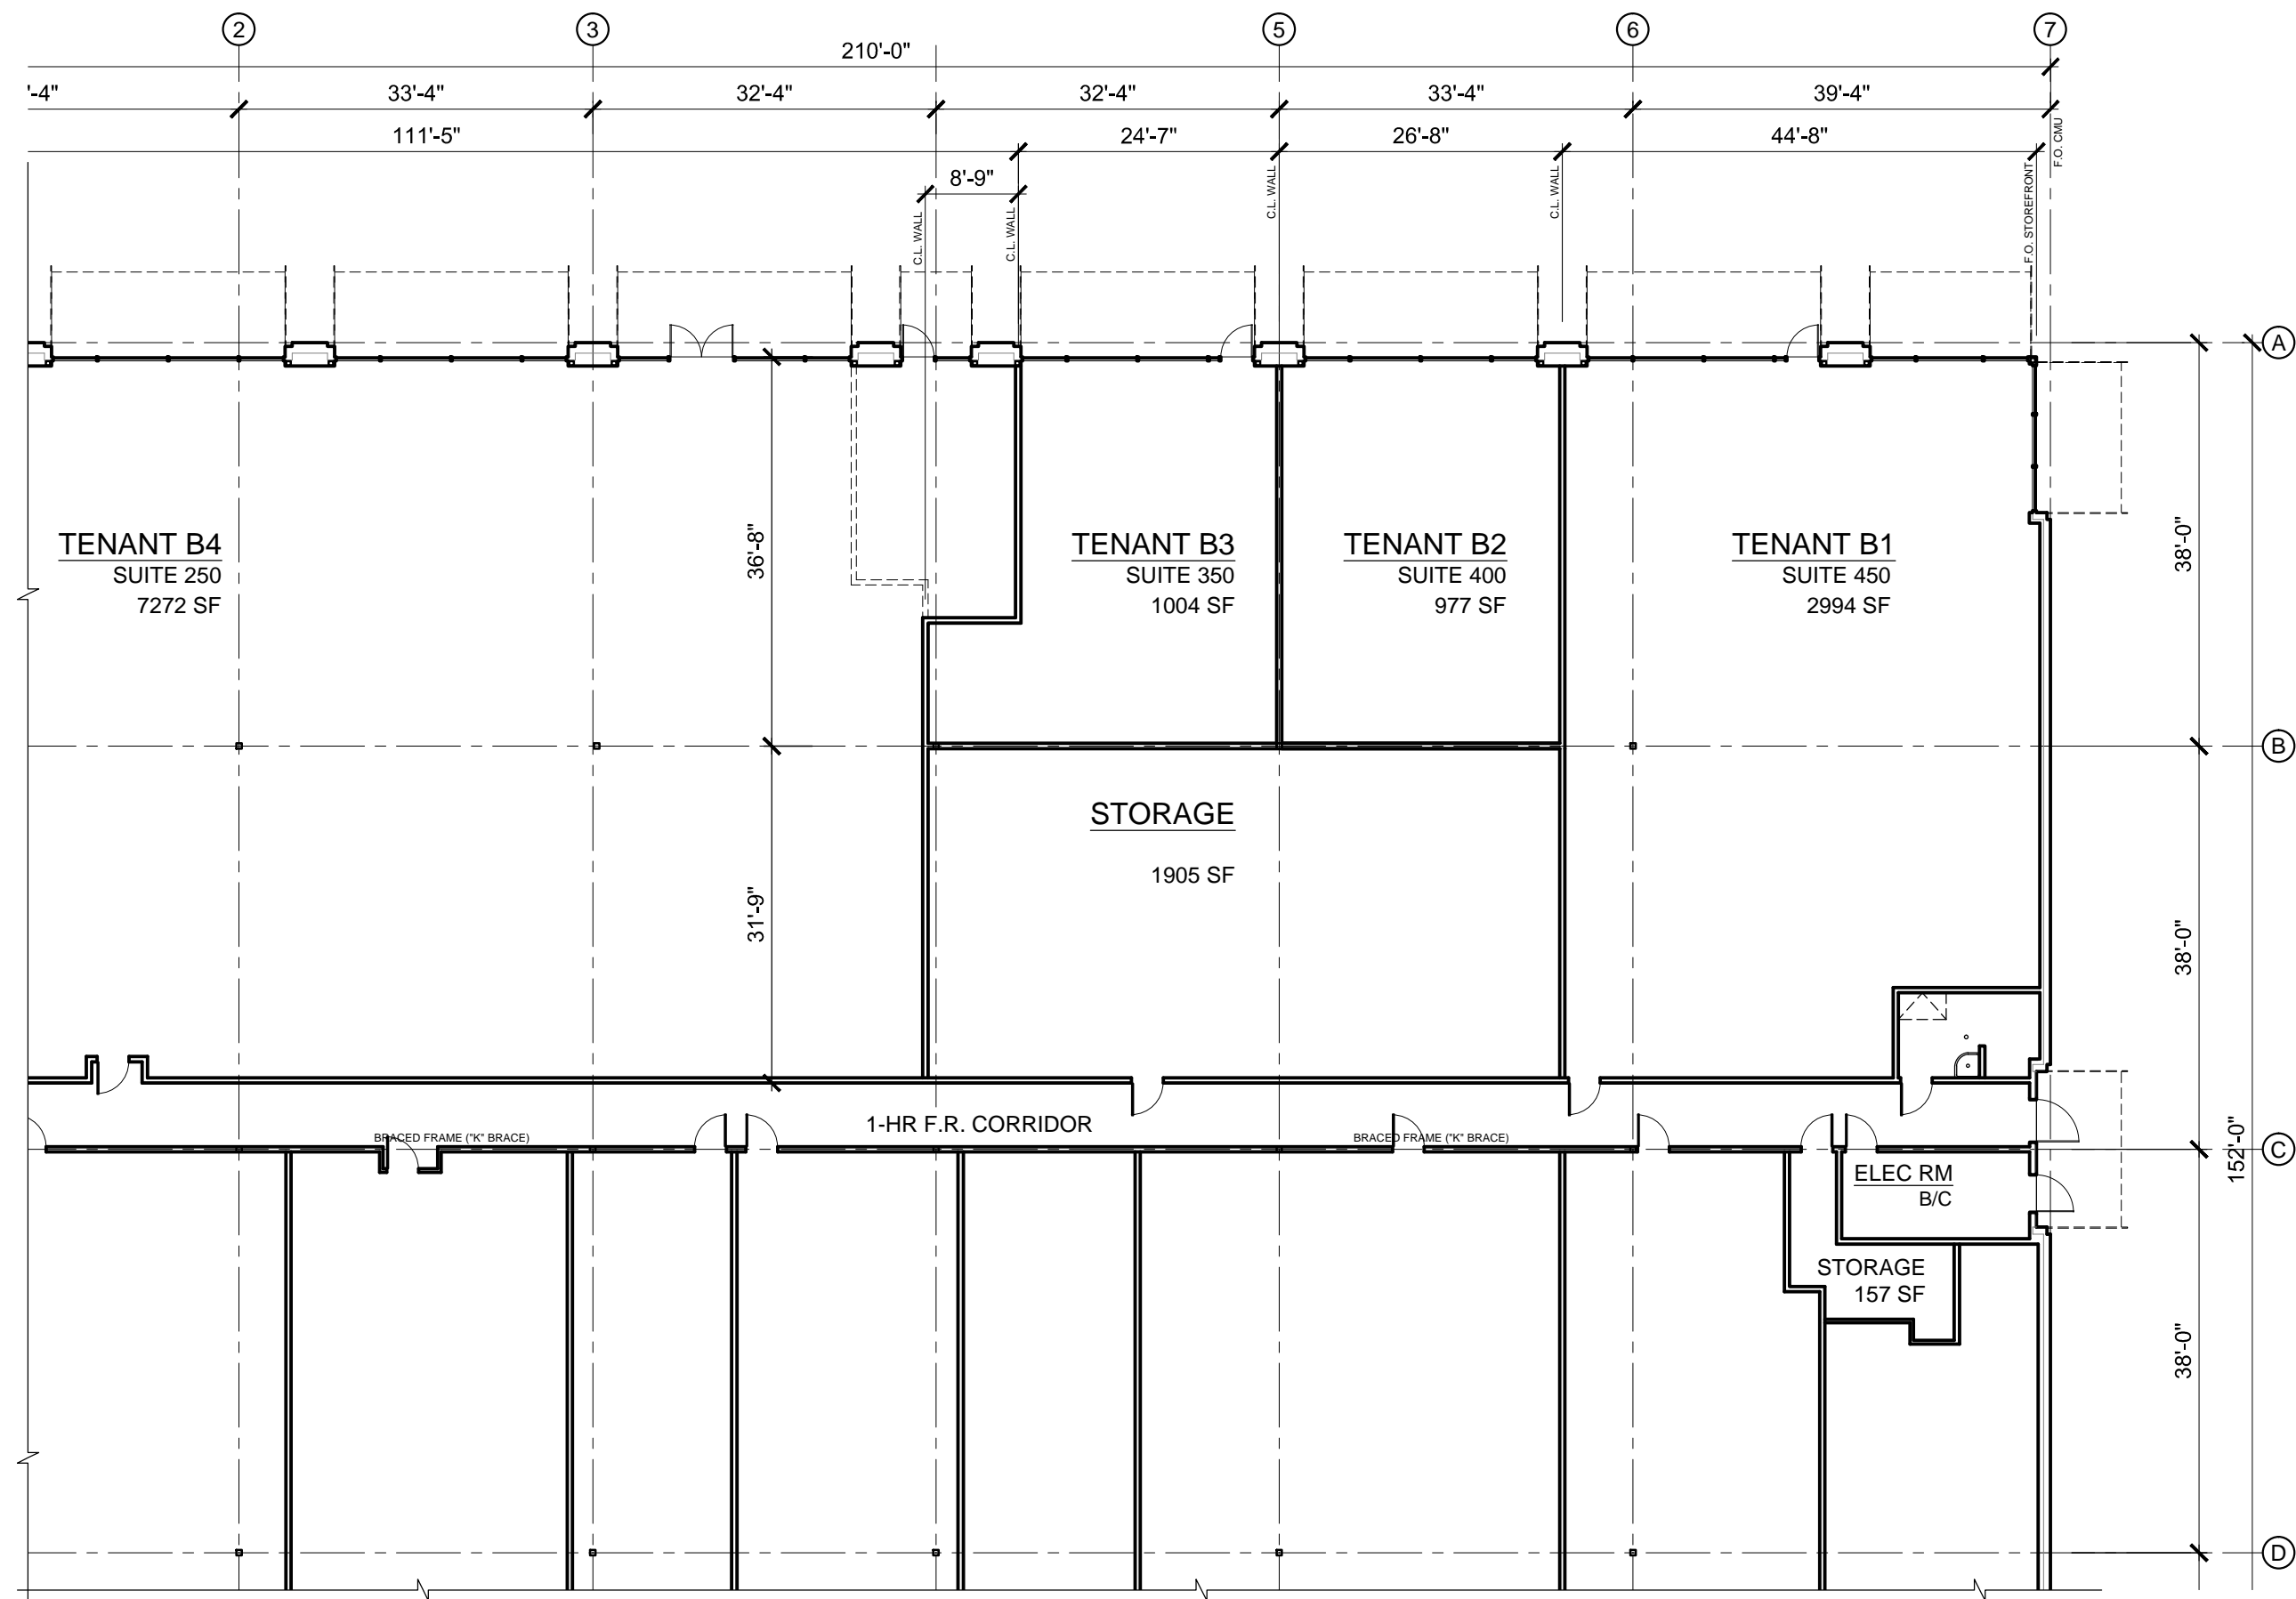


1. TENANT B1 - OPT B



SCALE: 1/16" = 1'-0"

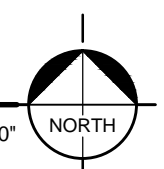

FOR REVIEW ONLY
NOT FOR CONSTRUCTION

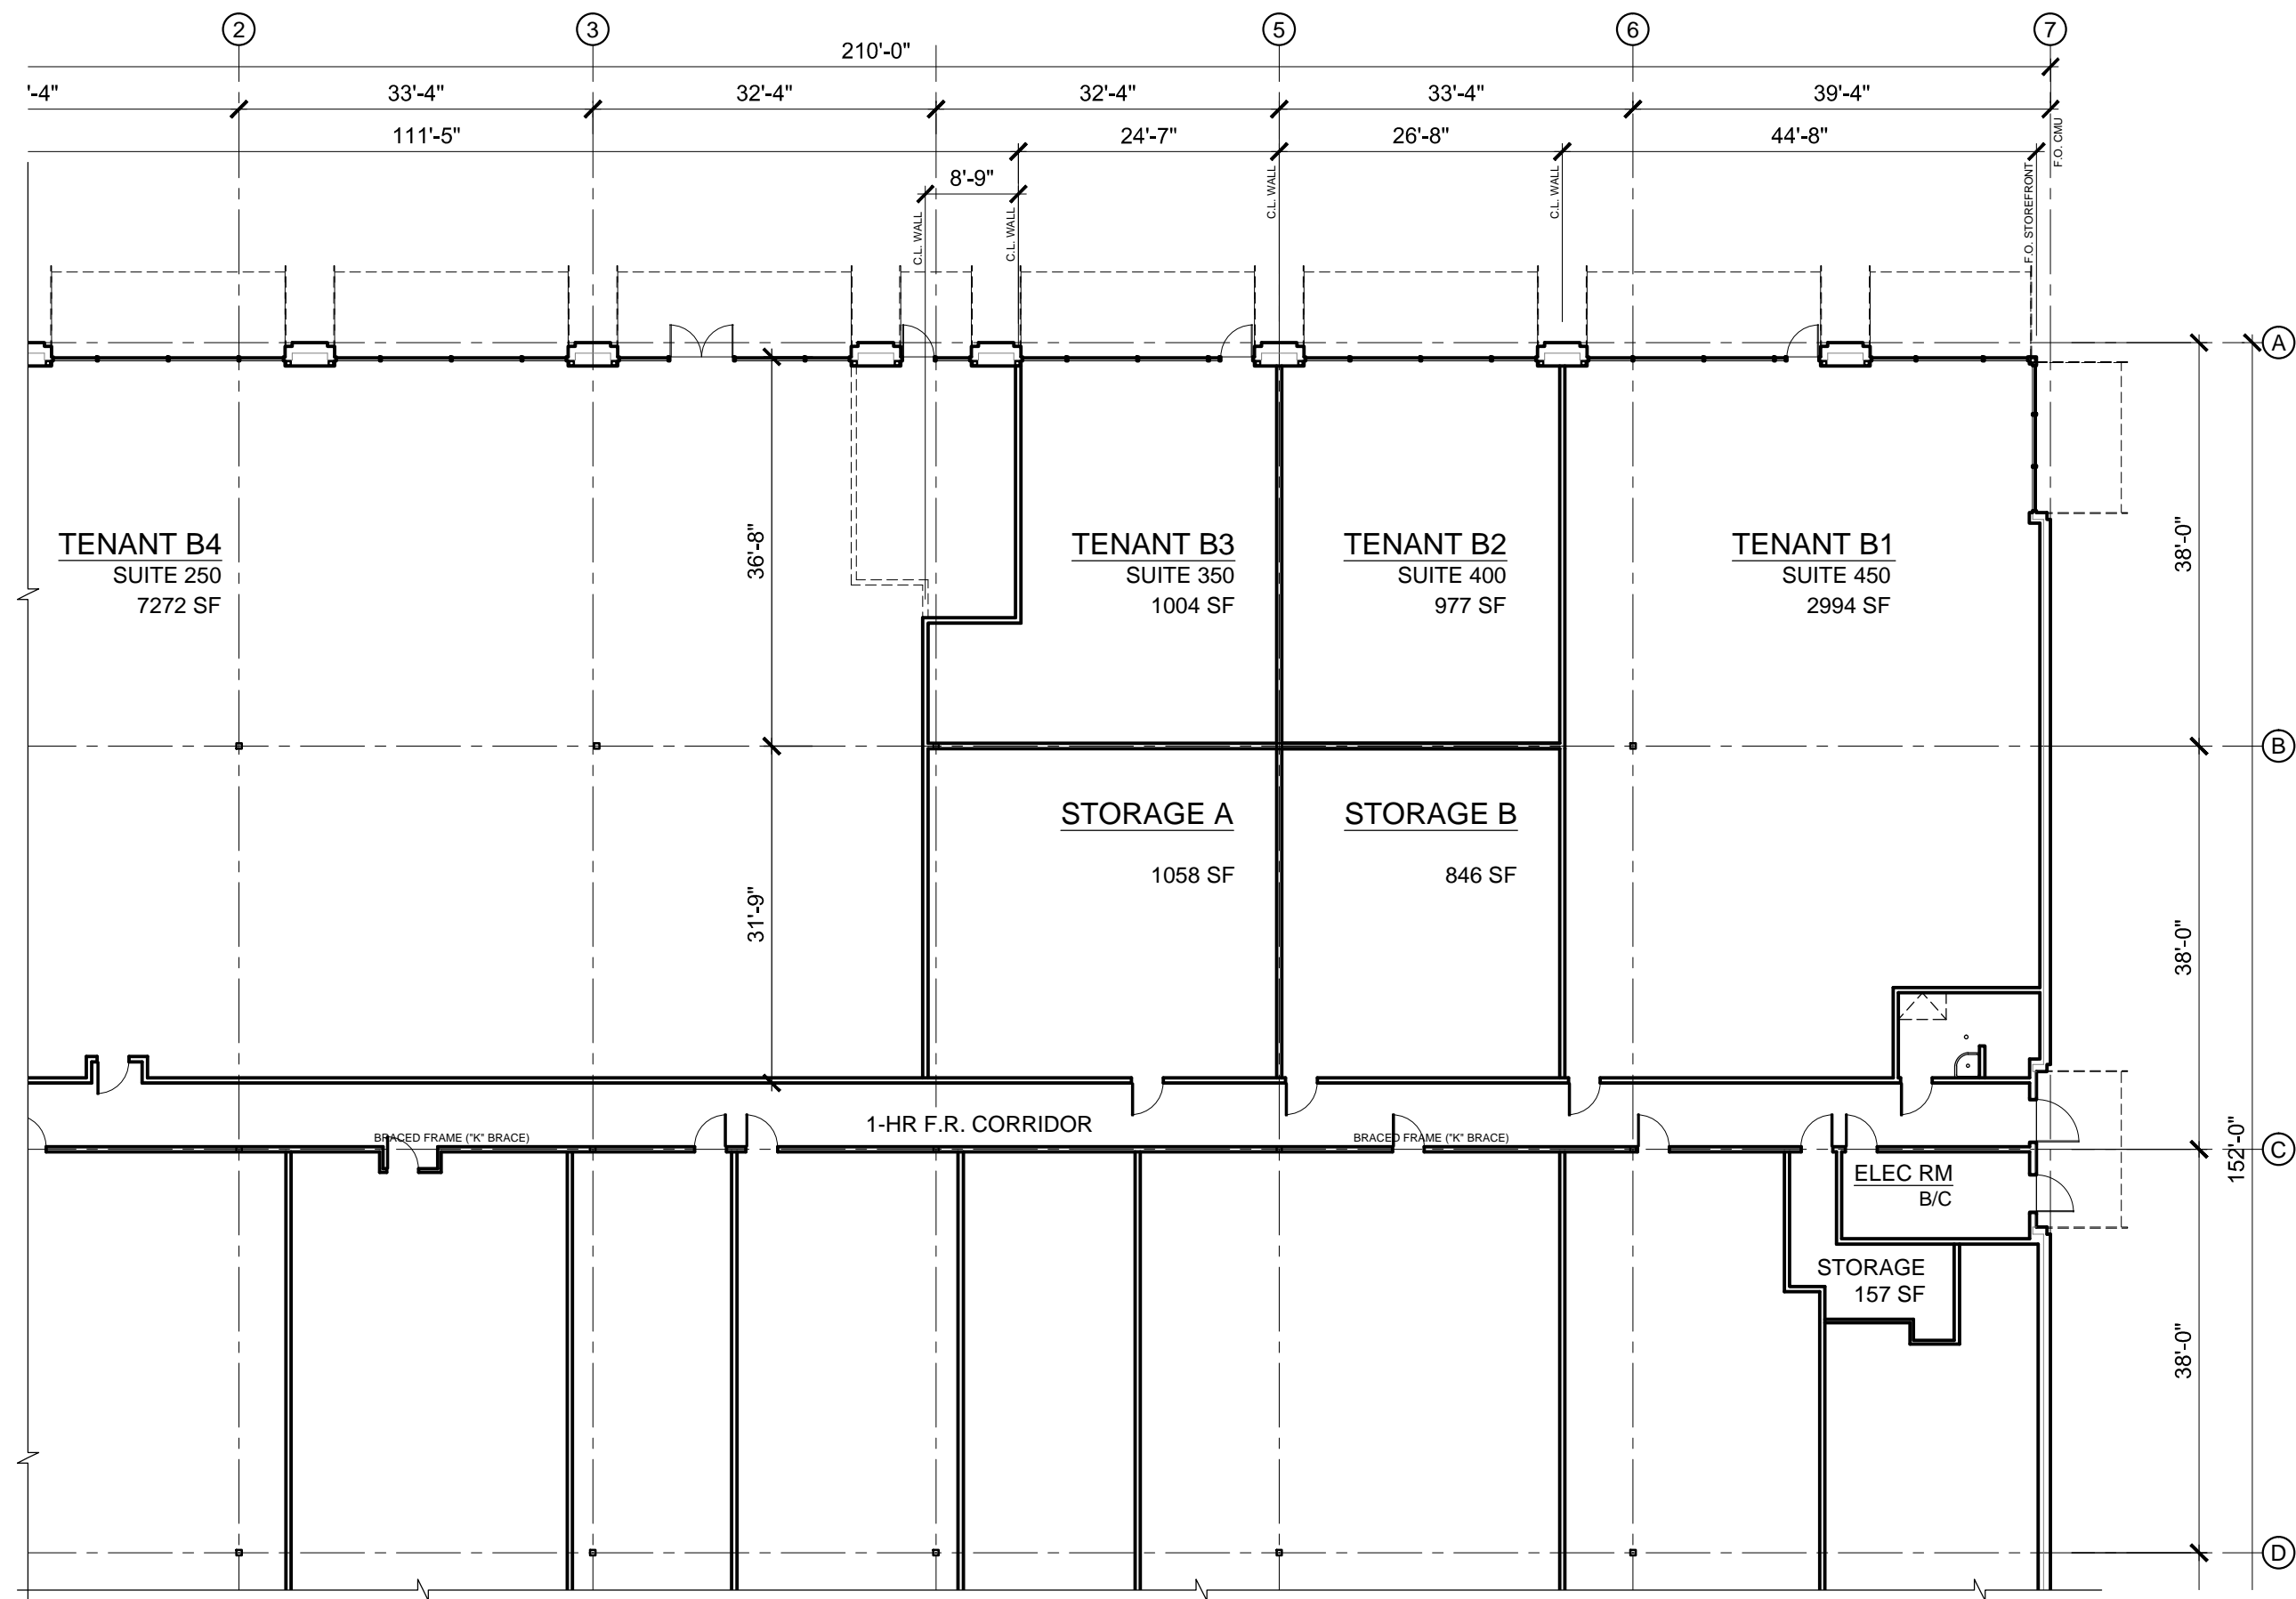

William Fuller Architect
5616 North Burrage Avenue
Portland, Oregon 97217
ph/fax: (503) 289-2087

architectural
TENANT B1

project: **EASTPORT PLAZA**
location: PORTLAND, OREGON

date: 6/7/18
SHEET NO.

A1

1. TENANT B1 - OPT C



SCALE: 1/16" = 1'-0"

